



CONTRACTOR TO
HIRE SURVEYOR
TO TRACE
PROPERTY
BOUNDARIES AND
PROVIDE
MARKERS ON
EACH CORNERS

REMOVE
EXISTING 6 FT
HIGH FENCE.

INSTALL NEW 8 FT
HIGH GALVANIZED
BEHIND EXISTING
FENCE

REMOVE AND
REPLACE
EXISTING FENCE
TO 8 FT HIGH
CHAIN LINK
FENCE

EXISTING CMU WALL
and PATCH AND PROVIDE
CONCRETE COVER THE TOP
THE APPROXIMATELY 33
POST
L=326 FT



GHUÑA 82
PROPERTY BOUNDARIES
CONTRACTOR TO HIRE
SURVEYOR AND PROVIDE
CONCRETE MARKERS ON
EACH CORNERS

CURVE DATA:

- A = 84°01'43"
- R = 41.00'
- L = 60.13'
- C = 54.90'
- B = 52°55'57"E
- A = 05°50'00"
- R = 1156.20'
- L = 80.07'
- C = 70.00'
- CHB = 10°44'43"47"W
- A = 29°44'24"47"
- N = 1130.29'
- L = 420.95'
- C = 614.00'
- CHB = 2°55'42"27"E

DETAIL "A"
NOT TO SCALE

DETAIL "B"
NOT TO SCALE

DETAIL "C"
NOT TO SCALE

DETAIL "D"
NOT TO SCALE

DETAIL "E"
NOT TO SCALE

DETAIL "F"
NOT TO SCALE

GRAPHIC SCALE
0 300 600 900 1200 1500
SCALE

PROJECT SITE

VICINITY MAP

SYMBOLS:

- COTH STATION
- △ 4" CONC. WDN. SET BY P.L.S. W. 53
- CORNERS NOT RETRACED
- BC. BEGINNING OF CURVE

REFERENCE:

- DWG. 1-17, L.M. NO. 487-1770, LAND RE-ESTABLISHMENT & COURT DISTRIBUTION MAP OF BASIC LOT 5415-1-2-3-4, PREPARED BY ROGER A. REAGAN, D.C. # 90291
- DWG. 1-17, L.M. NO. 191-1775, REAL ESTATE REQUIREMENTS SURVEY DEVENING 1-17-75, SECTION OF HAWAIIAN CIVIL ENGINEERING "A" & "B"
- DWG. 1-17, L.M. NO. 158-1775, REAL ESTATE REQUIREMENTS SURVEY DEVENING 1-17-75, SECTION OF HAWAIIAN CIVIL ENGINEERING "A" & "B"
- PUBLIC WORKS SECTION NO. 101-787, 1962 CENTERLINE DATA, MARINE DRIVE

NOTES:

- SURVEY WAS BASED ON FOUND CORNERS AS SHOWN.
- ALL DISTANCES ARE IN FEET, U.S.M.
- BEARINGS AND DISTANCES IN PARENTHESIS ARE RECORD DATA, OTHER ARE 1963 VALUES.
- REVISION 1, SUPERSEDED PREVIOUS RECORDING OF THIS MAP, D.C. # 345577

CERTIFICATION:

Meliton S. Santos 2/29/84
TERRITORIAL PLANNER, ACTING DATE

THIS MAP HAS BEEN EXAMINED FOR CONFORMANCE WITH THE REQUIREMENTS OF CHAPTER 10, TITLE 14, GOVERNMENT CODE, REGULATION 10-10, THERE-UPON ON THIS 14th DAY OF FEBRUARY, 1984.

William S. Santos
TERRITORIAL SURVEYOR

1. MELITON S. SANTOS, HEREBY CERTIFY THAT THIS MAP WAS PREPARED BY ME OR UNDER MY DIRECT SUPERVISION, THAT IT IS BASED UPON A FIELD SURVEY MADE IN 1984, IN CONFORMANCE WITH ALL APPLICABLE LAWS AND REGULATIONS.

Meliton S. Santos 2-08-84
MELITON S. SANTOS RLS NO. 53 DATE

ADDED DATA: 2-16-84 ADDED DATA HAS SOME CORRECTIONS
REVISION DATE DESCRIPTION BY

SURVEY DATA

DATE	DESCRIPTION	BY
2-16-84	ADDED DATA HAS SOME CORRECTIONS	M.S.S.

MELITON S. SANTOS

RESEARCHED BY: M.S.S. 2-5-87
FIELD BY: F.P. 2-15-87
FIELD BOOK: M.S.S.
COMP. BY: G.A.V. 2-16-87
DRAWN BY: G.V. 2-17-87
CHECKED BY: M.S.S. 2-17-87
SATISFACTORY TO: DATE

PARCELLING SURVEY OF ANDERSEN FAMILY HOUSING ANNEX NO. 1, AJKL (FORMERLY CAMP EDU 1)


FOR: GHURA 48 LOW INCOME HOUSING UNITS & PUBLIC MARKET

SEE PLAN

LAND MANAGEMENT DATA

L.M. NO.	DRAWING NO.
202-FY 84	MS-322 FY 82

5410 1 of 2

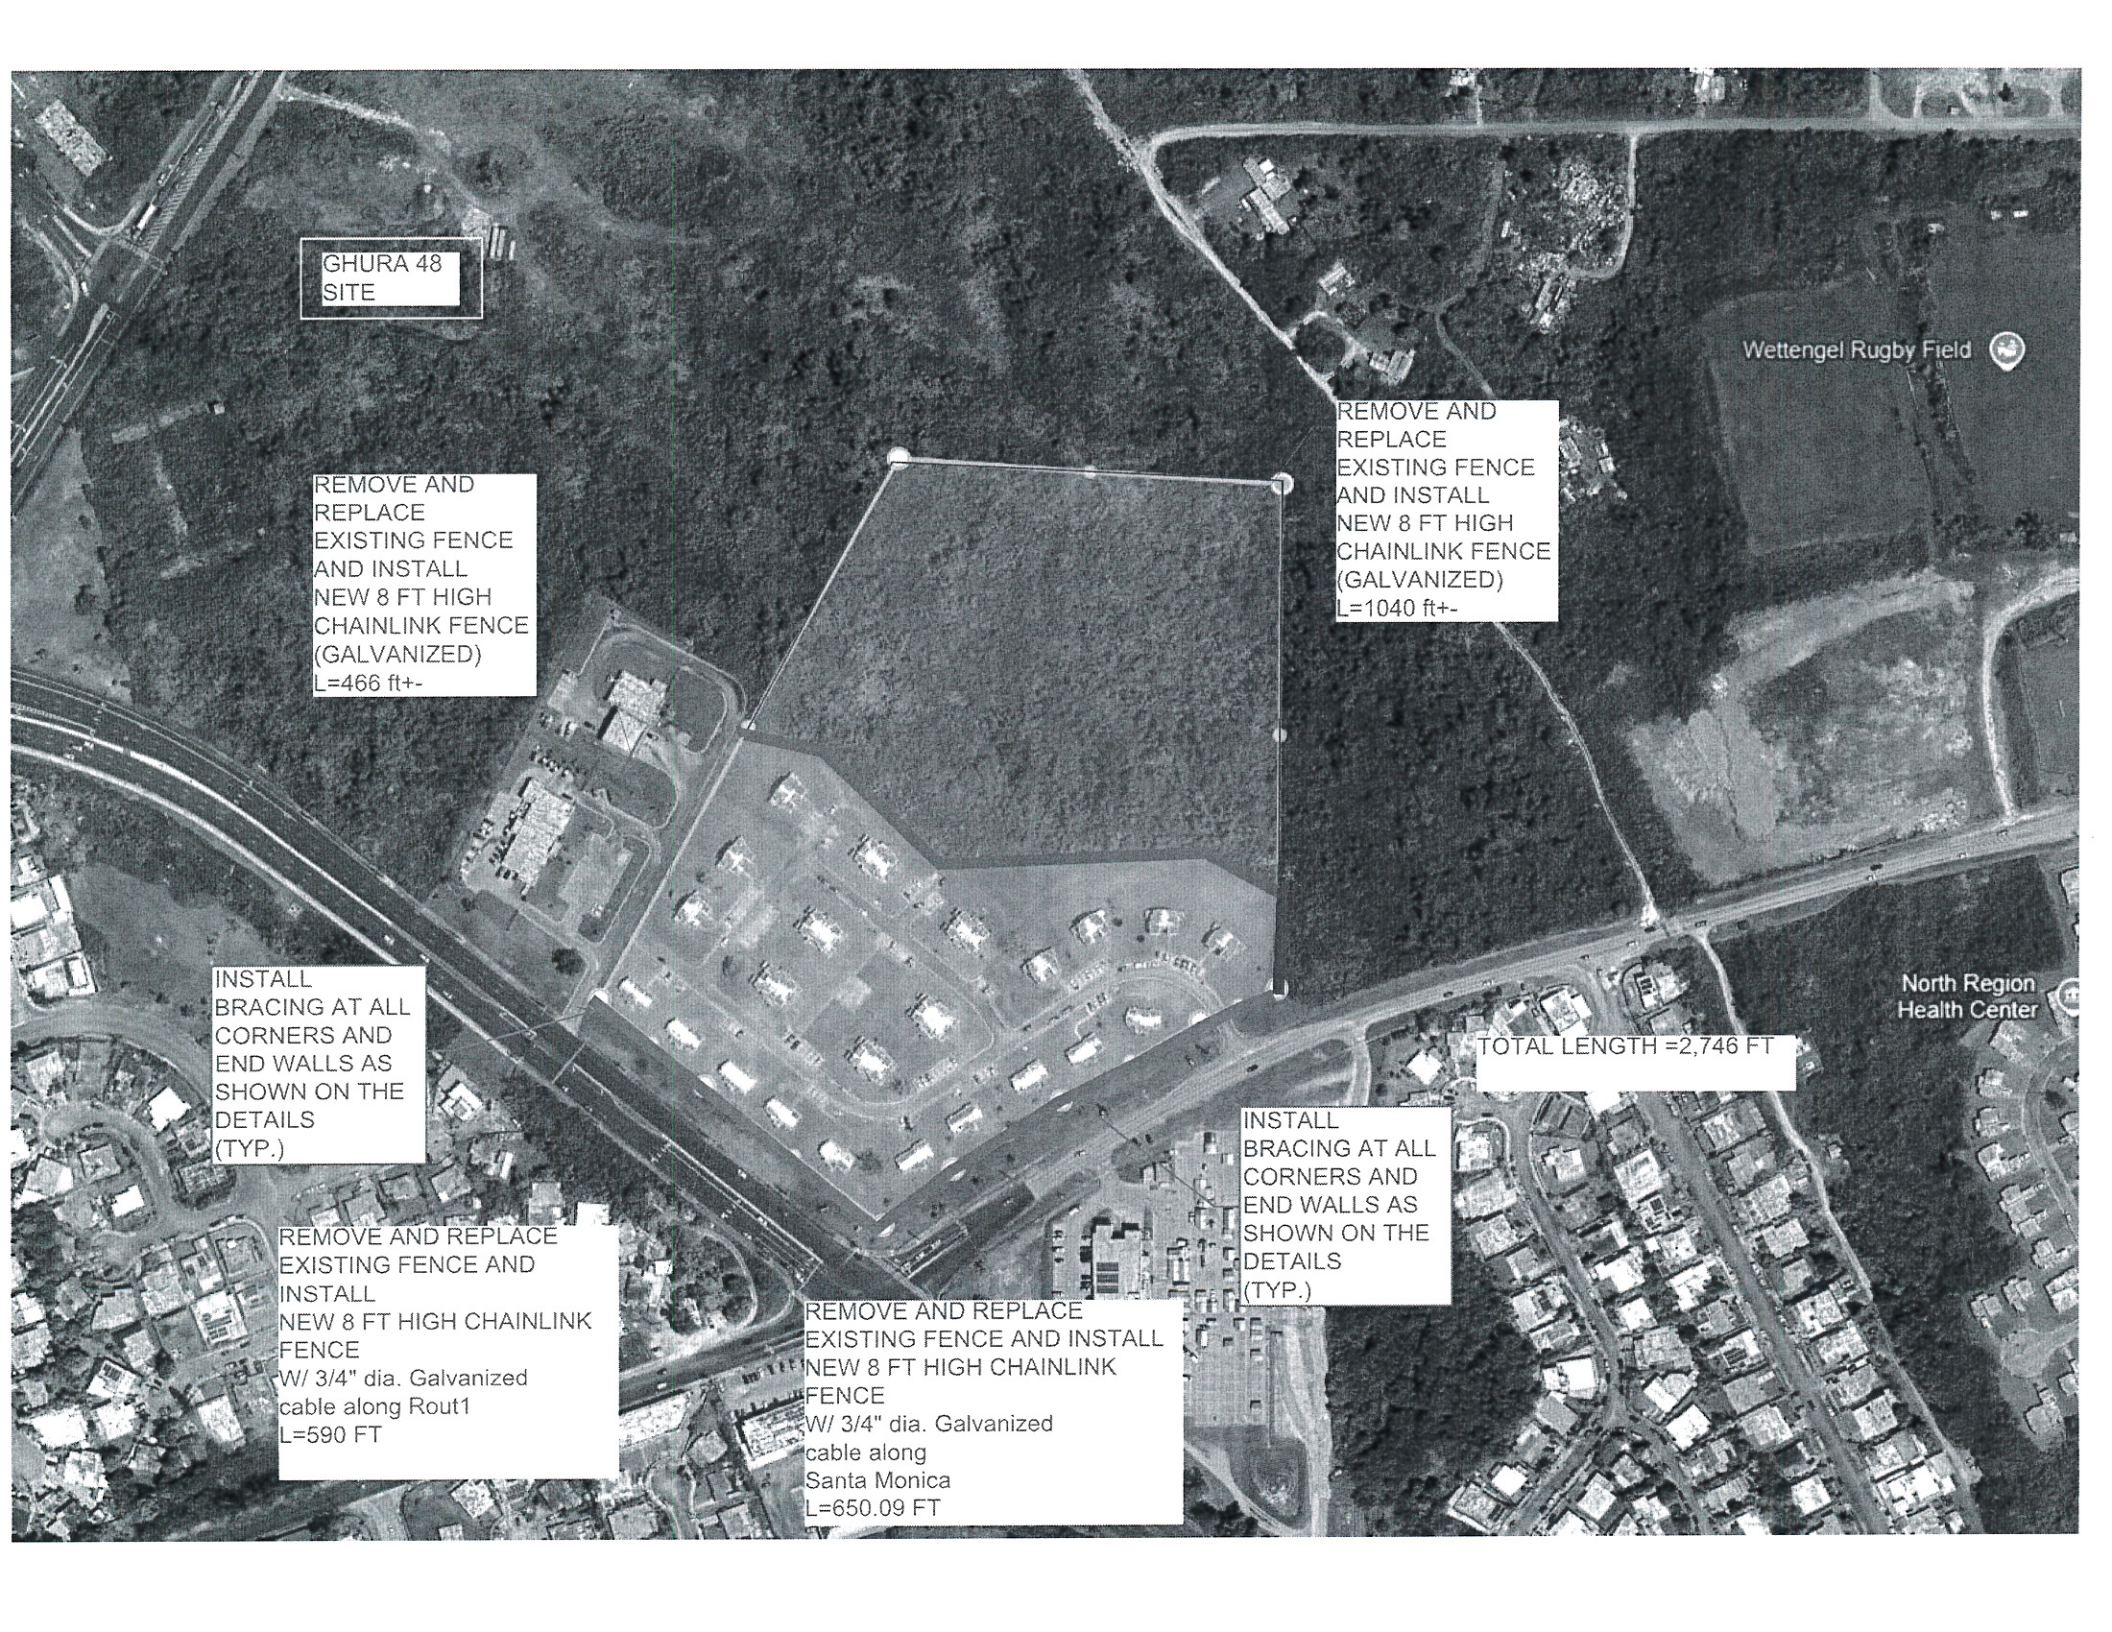

GHURA 48
SITE

REMOVE AND
REPLACE
EXISTING FENCE
AND INSTALL
NEW 8 FT HIGH
CHAINLINK FENCE
(GALVANIZED)
L=466 ft+-

REMOVE AND
REPLACE
EXISTING FENCE
AND INSTALL
NEW 8 FT HIGH
CHAINLINK FENCE
(GALVANIZED)
L=1040 ft+-

INSTALL
BRACING AT ALL
CORNERS AND
END WALLS AS
SHOWN ON THE
DETAILS
(TYP.)

REMOVE AND REPLACE
EXISTING FENCE AND
INSTALL
NEW 8 FT HIGH CHAINLINK
FENCE
W/ 3/4" dia. Galvanized
cable along Rout1
L=590 FT

REMOVE AND REPLACE
EXISTING FENCE AND INSTALL
NEW 8 FT HIGH CHAINLINK
FENCE
W/ 3/4" dia. Galvanized
cable along
Santa Monica
L=650.09 FT

INSTALL
BRACING AT ALL
CORNERS AND
END WALLS AS
SHOWN ON THE
DETAILS
(TYP.)

TOTAL LENGTH =2,746 FT

Wettengel Rugby Field

North Region
Health Center

GHURA 250 – Toto Gardens

